



1 DIM GROUND FLOOR
1 : 100


| AREA SCHEDULE | | |
|---------------|--------------------|----------------------|
| Count | Area | Name |
| 1 | 17 m ² | PATIO 1 |
| 1 | 24 m ² | ENTRANCE AREA |
| 1 | 34 m ² | PATIO 2+3 |
| 1 | 50 m ² | OUTSIDE COVERED AREA |
| 1 | 217 m ² | LIVING AREA |
| 5 | 341 m ² | |

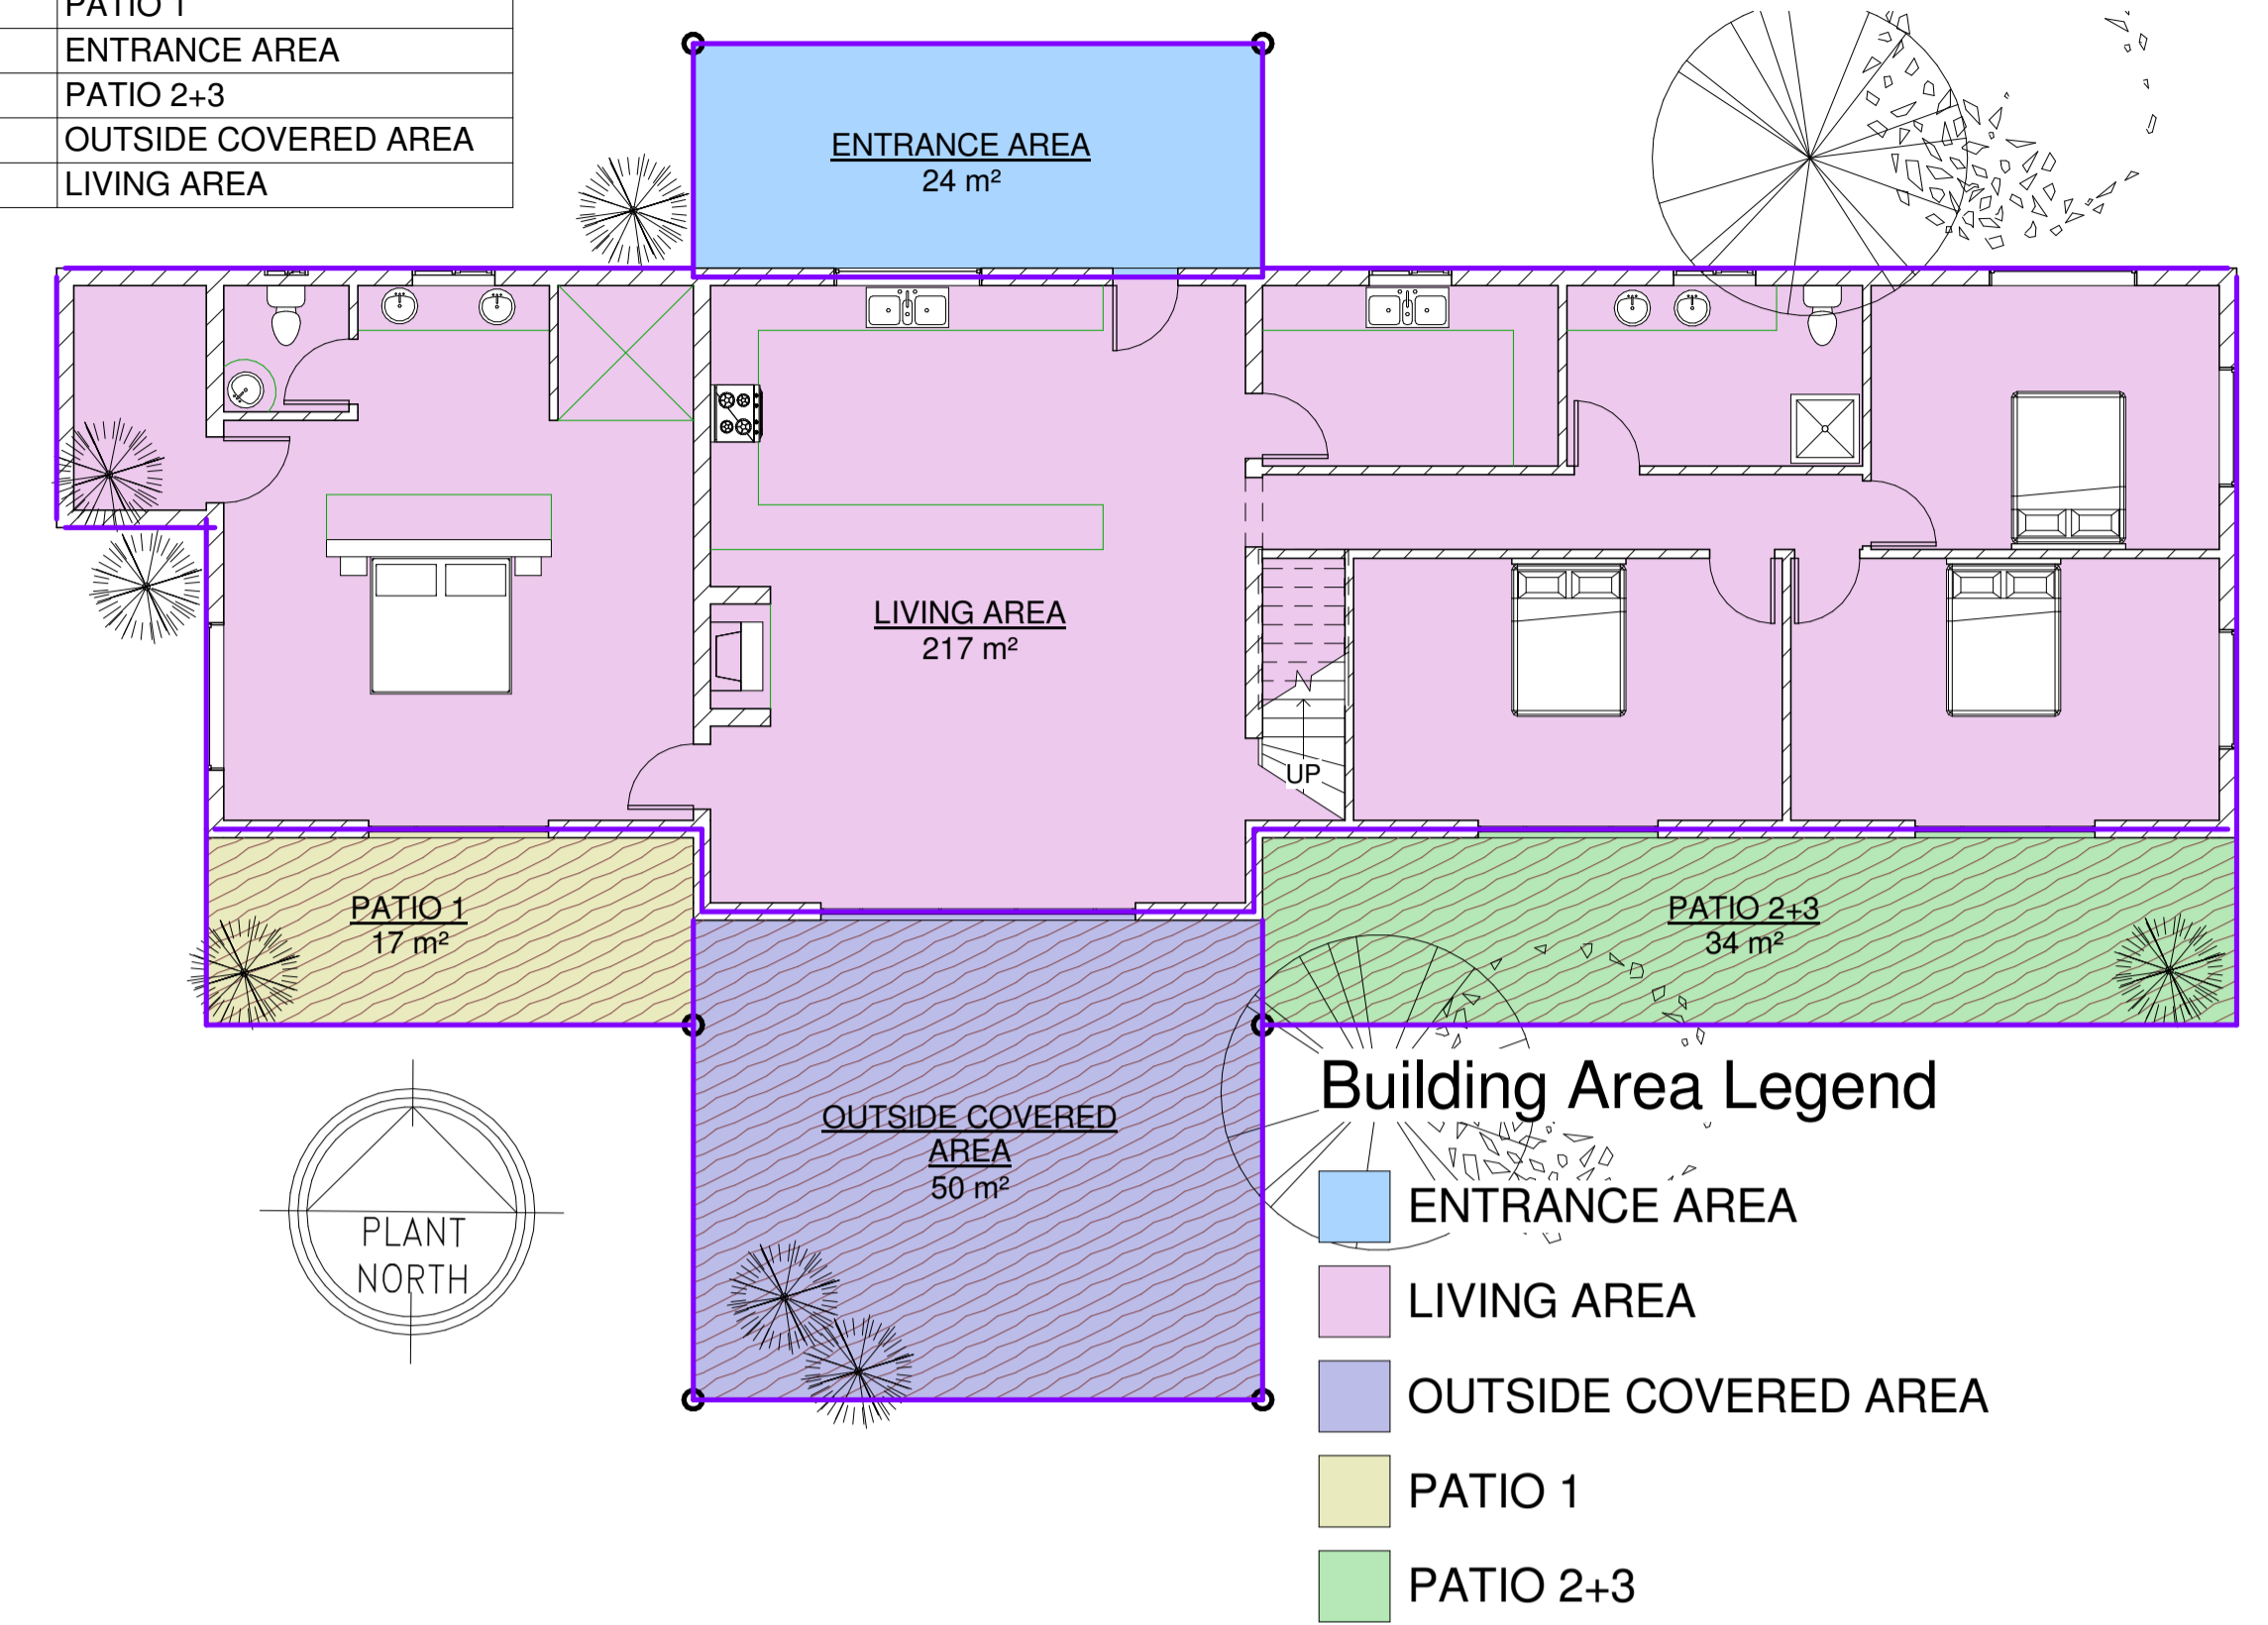

2 AREA PLAN GROUND FLOOR
1 : 100

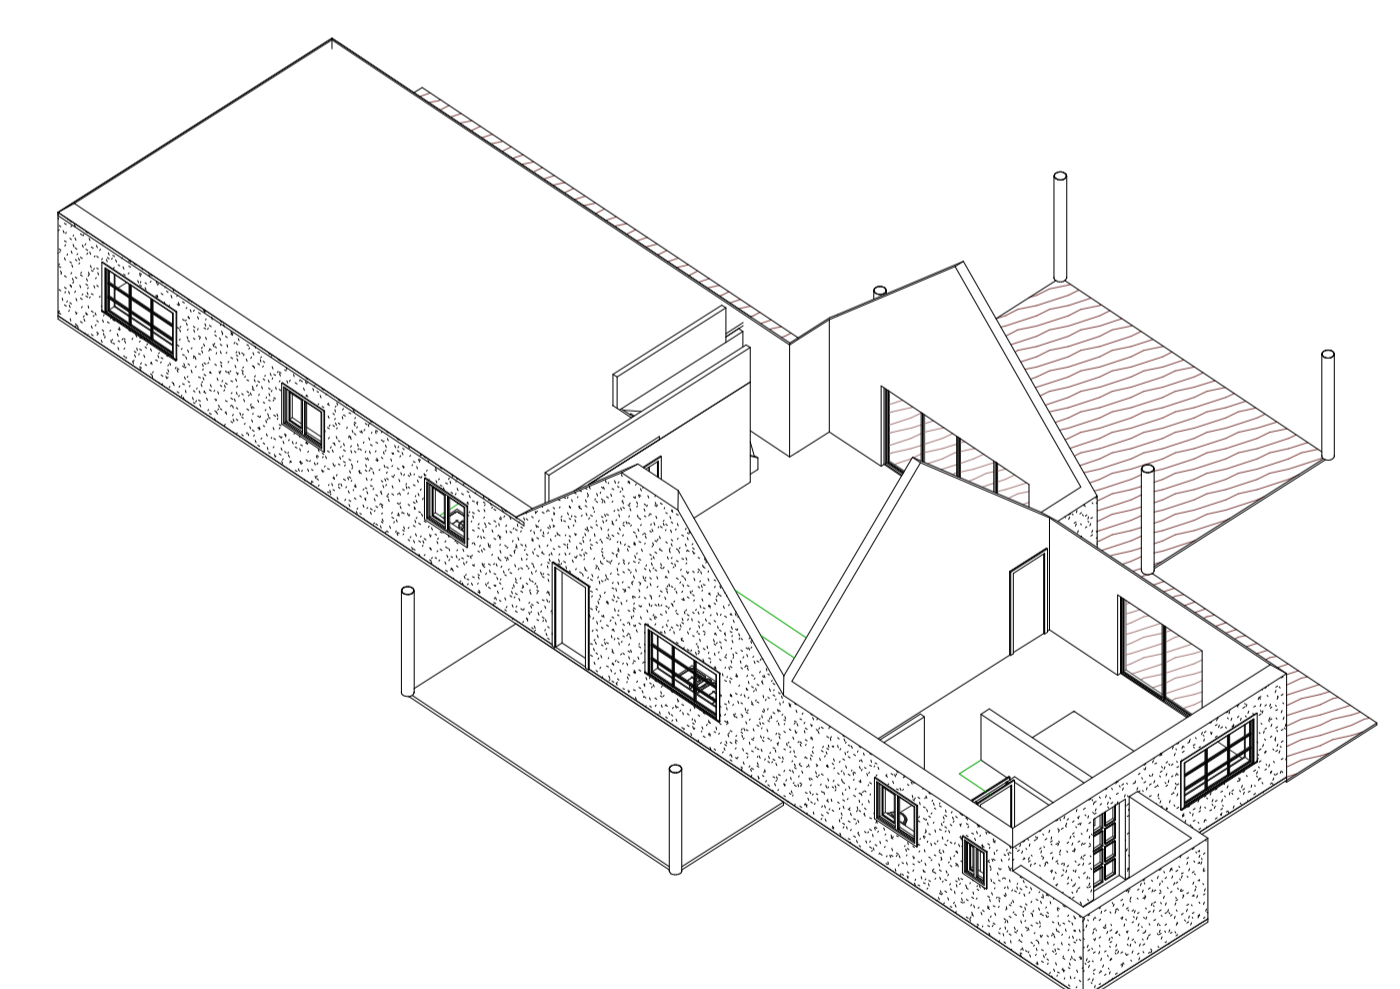


3 BIRD EYE VIEW - GROUND LEVEL

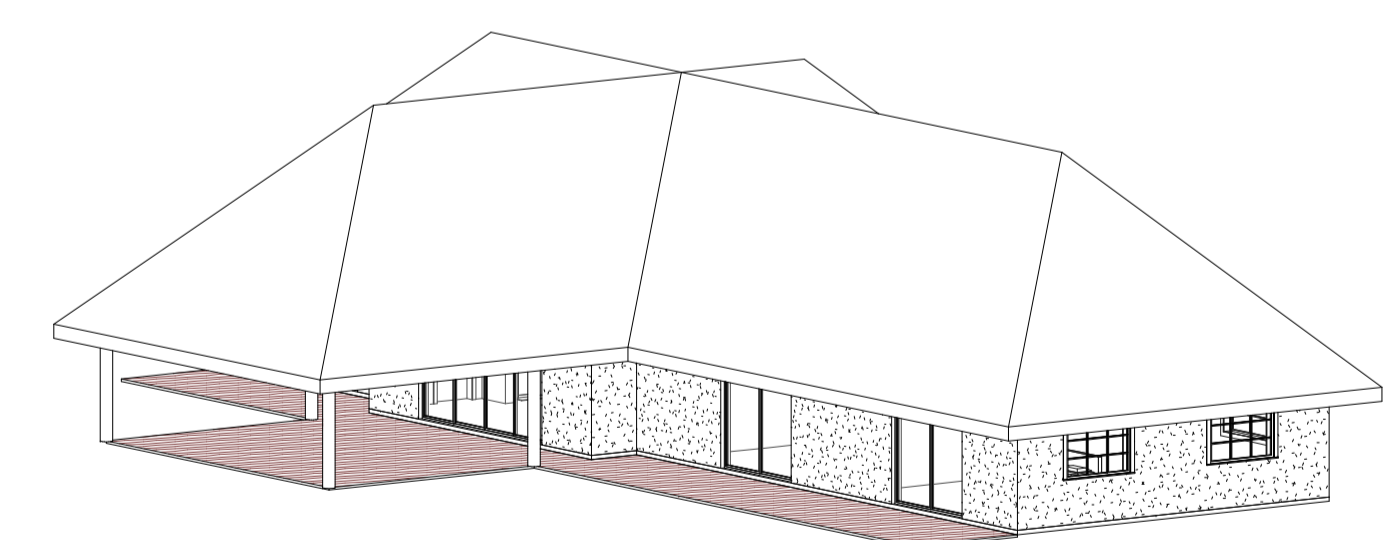

4 SOUTH EAST VIEW



6 RENDER 01
1 : 1

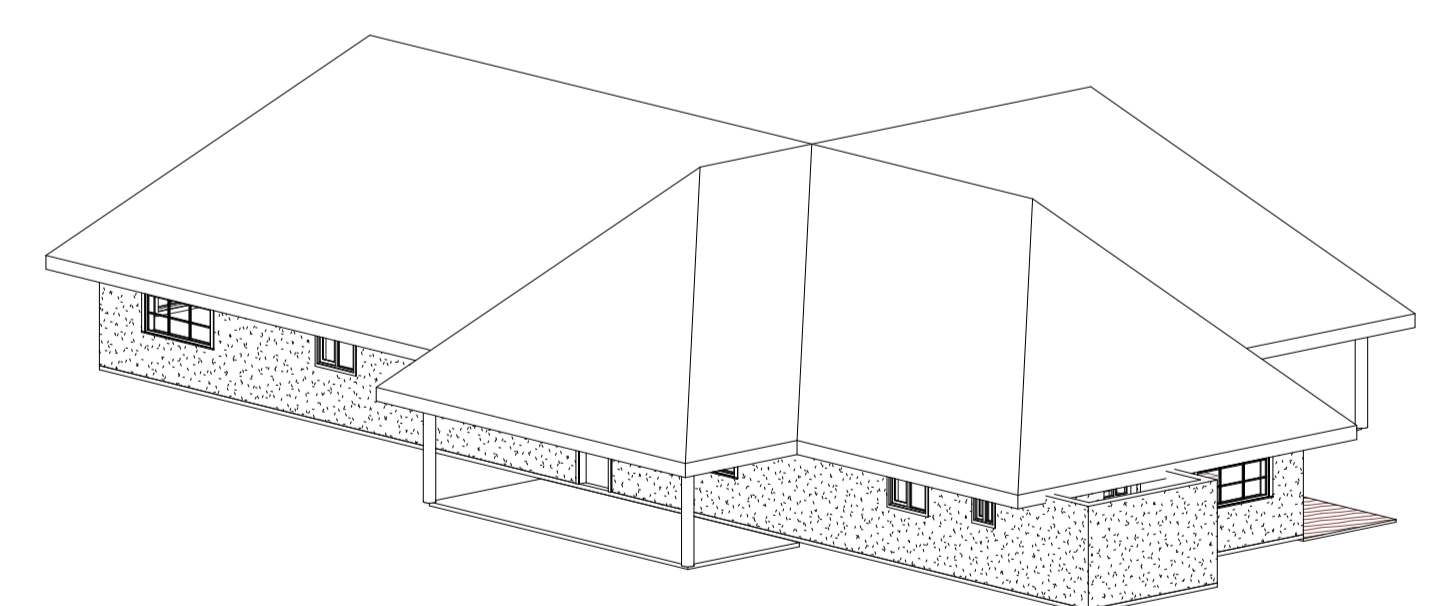

5 NORTH WEST VIEW



| REFERENCE DRAWINGS | |
|--------------------|-------------|
| DRAWING NO.: | DESCRIPTION |
| NA | NA |

NOTE:
 DIMENSION AREA ONLY APPROXIMATE - TO BE VERIFIED AND ADJUSTED ON SITE DURING CONSTRUCTION.
 ALL BUILDINGS TE BE DONE AS PER THE SABS, NATIONAL BUILDING REGULATIONS (NBR) AND NATIONAL HOME BUILDERS REGISTRATION COUNCIL (NHBC) STANDARDS AND SPECIFICATIONS, WHERE APPLICABLE
 BUILDING FINISH TO HOA RULES®ULATIONS. SLOPE OF GROUND TO BE CONFIRMED ON SITE.
 ALL EXTERNAL PIPES TO BE PAINTED!
 ALL CONSTRUCTION DETAILS FOR VARIOUS CUPBOARDS, TOPS, SHELVES TO BE SUPPLIED BY THE CLIENT.
 THESE DRAWINGS, SPECIFICATIONS, IDEAS, DESIGNS AND ARRANGEMENTS REPRESENTED THEREBY ARE AND SHALL REMAIN THE PROPERTY OF ENOMIS DESIGNS CC AND NO PART THERE-OF SHALL BE COPIED OR DISCLOSED TO OTHER OR USED IN CONNECTION WITH ANY WORK OR PROJECT OTHER THAN THE SPECIFIED PROJECT FOR WHICH THEY HAVE BEEN PREPARED AND DEVELOPED FOR, WITHOUT THE WRITTEN CONSENT OF THE DESIGNER. VISUAL CONTACT WITH THESE PLANS OR SPECIFICATIONS SHALL CONSTITUTE CONCLUSIVE EVIDENCE OF ACCEPTANCE OF THESE RESTRICTIONS.

| REVISIONS | | | | | |
|-----------|---------|-------------------------|--------|----------|--|
| REV | DATE | DESCRIPTION | BY | ENGINEER | |
| 1 | 29JAN09 | ISSUED FOR CONSTRUCTION | SBRAUN | RBRAUN | |

| | |
|---------------------------------------|-------------------------------|
| Project/Phase No.: ERF 66 | Scale: As indicated |
| Designed by | Date: 29JAN09 Sign: SBRAUN |
| Drawn by | Date: 29JAN09 Sign: SBRAUN |
| Checked by | Date: 29JAN09 Sign: RBRAUN |
| Approved by | Date: 29JAN09 Sign: RBRAUN |
| Consultant/Contractor Name & Dwg No.: | |

ENOMIS DESIGNS cc
Architectural & Mechanical Drawings
 Pr Arch Tech
 Tel.: 072 451 3014
 enomisdesigns@iafrica.com
 www.enomis-designs.com

SITE: BLYDE WILDLIFE ESTATE
 STAND: ERF 66
 TITLE: HOUSE LAYOUT FOR MR & MRS NIELSEN
 DIMENSIONAL PLAN - 3D VIEWS - AREA PLAN

BWE66-001-MOD
 SHT1
 REV 1